


**図面 5**

【1階平面図】

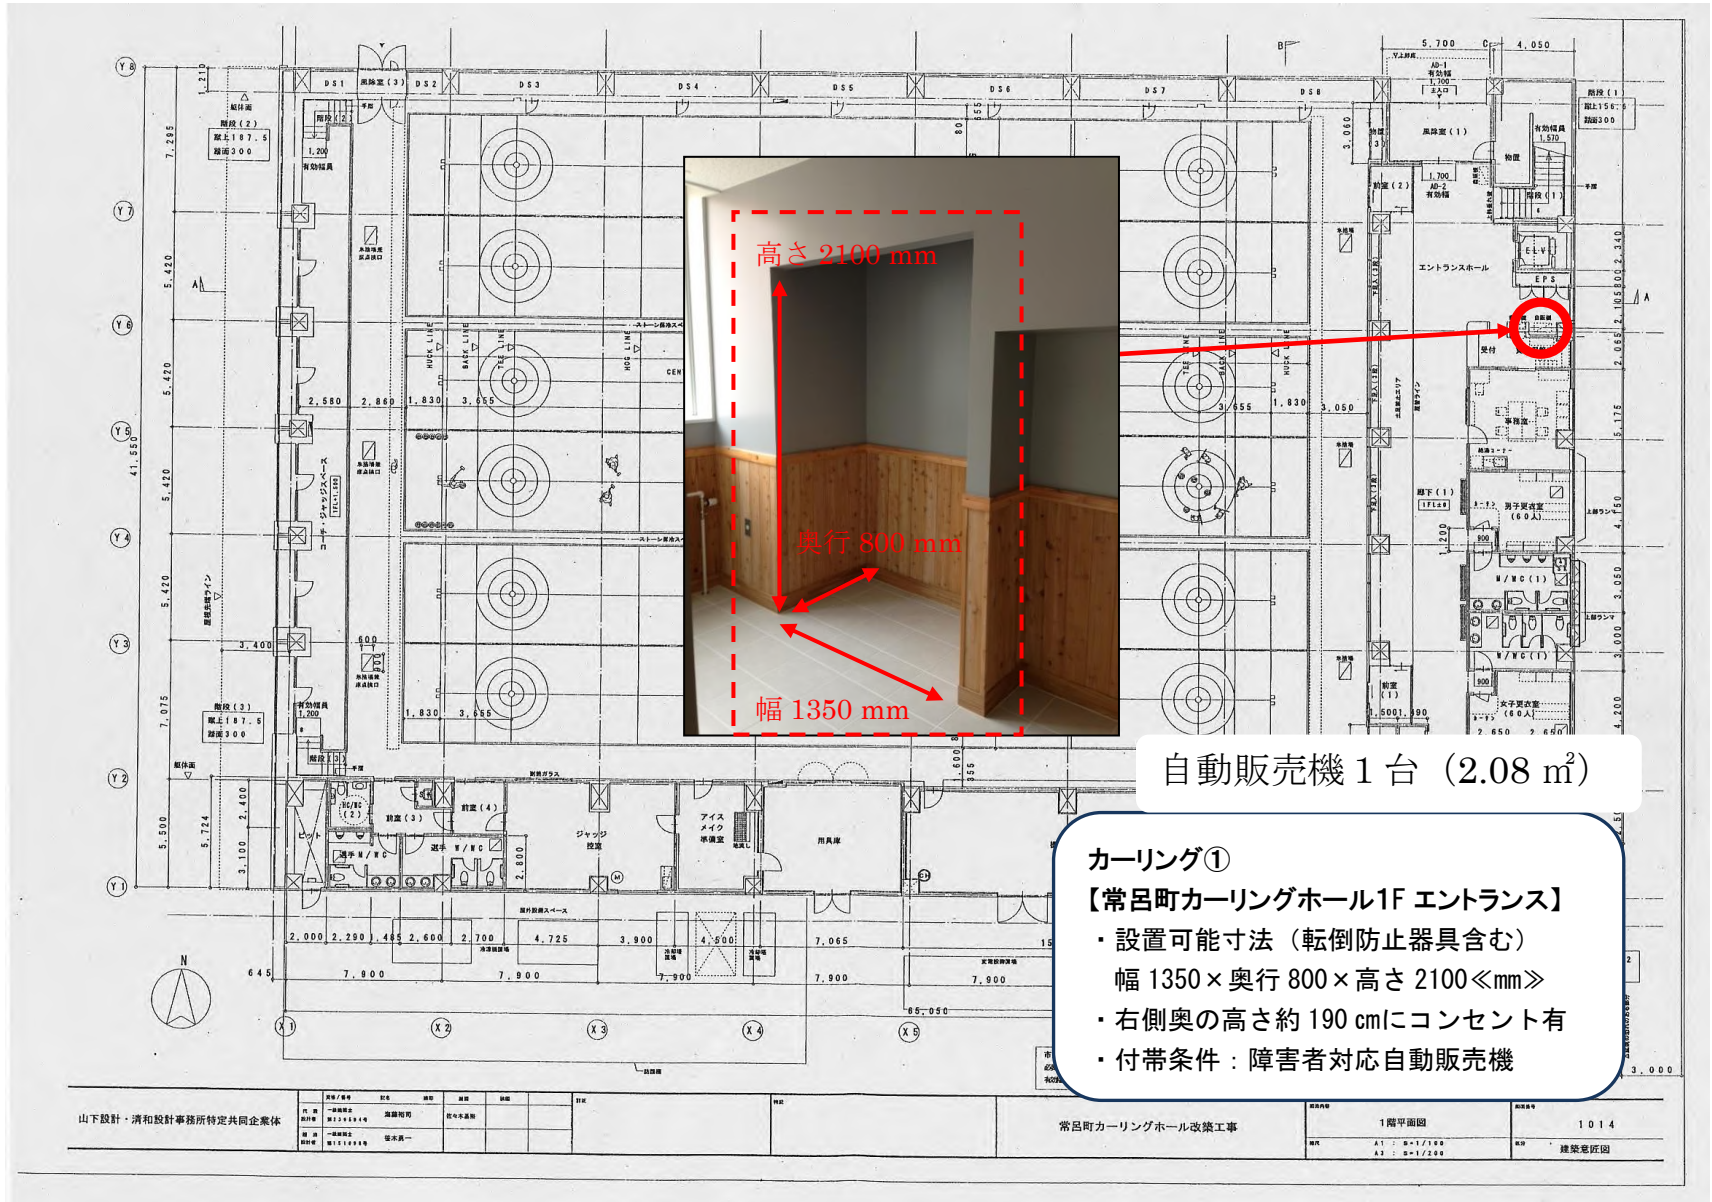

【2階平面図】

